




- NOTES
1. ALL DIMENSIONS ARE IN mm UNLESS OTHERWISE SPECIFIED
 2. ALL DIMENSIONS TAKEN FROM HISTORIC RECORD DRAWINGS
 3. DO NOT SCALE THIS DRAWING

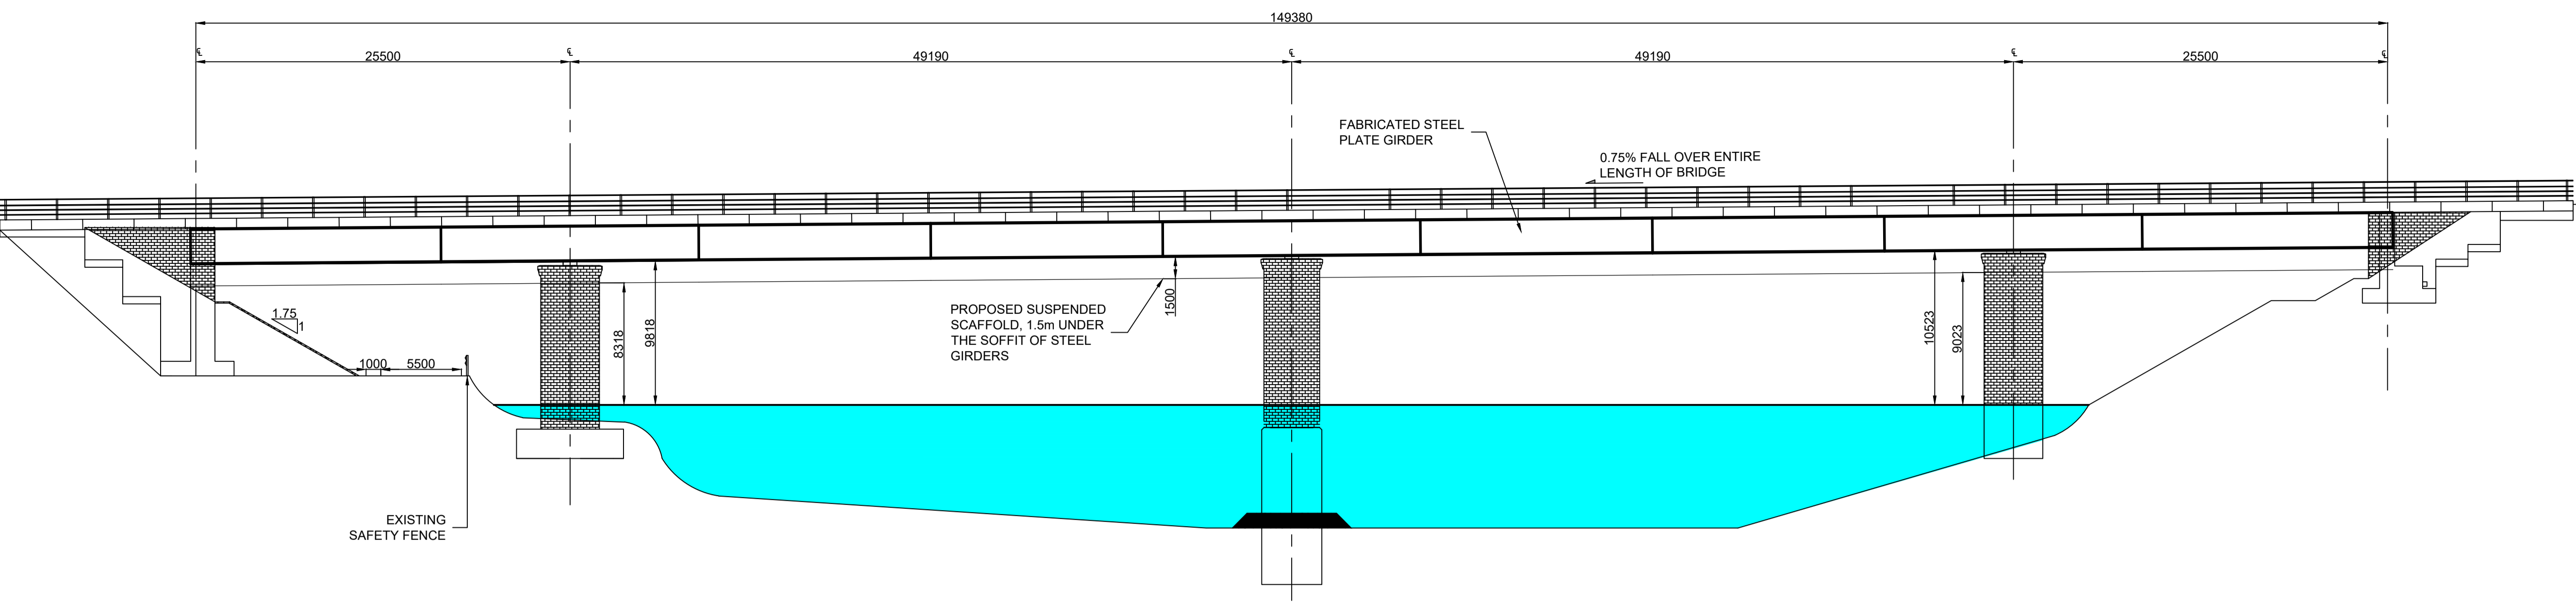


EAST ELEVATION
SCALE 1:250

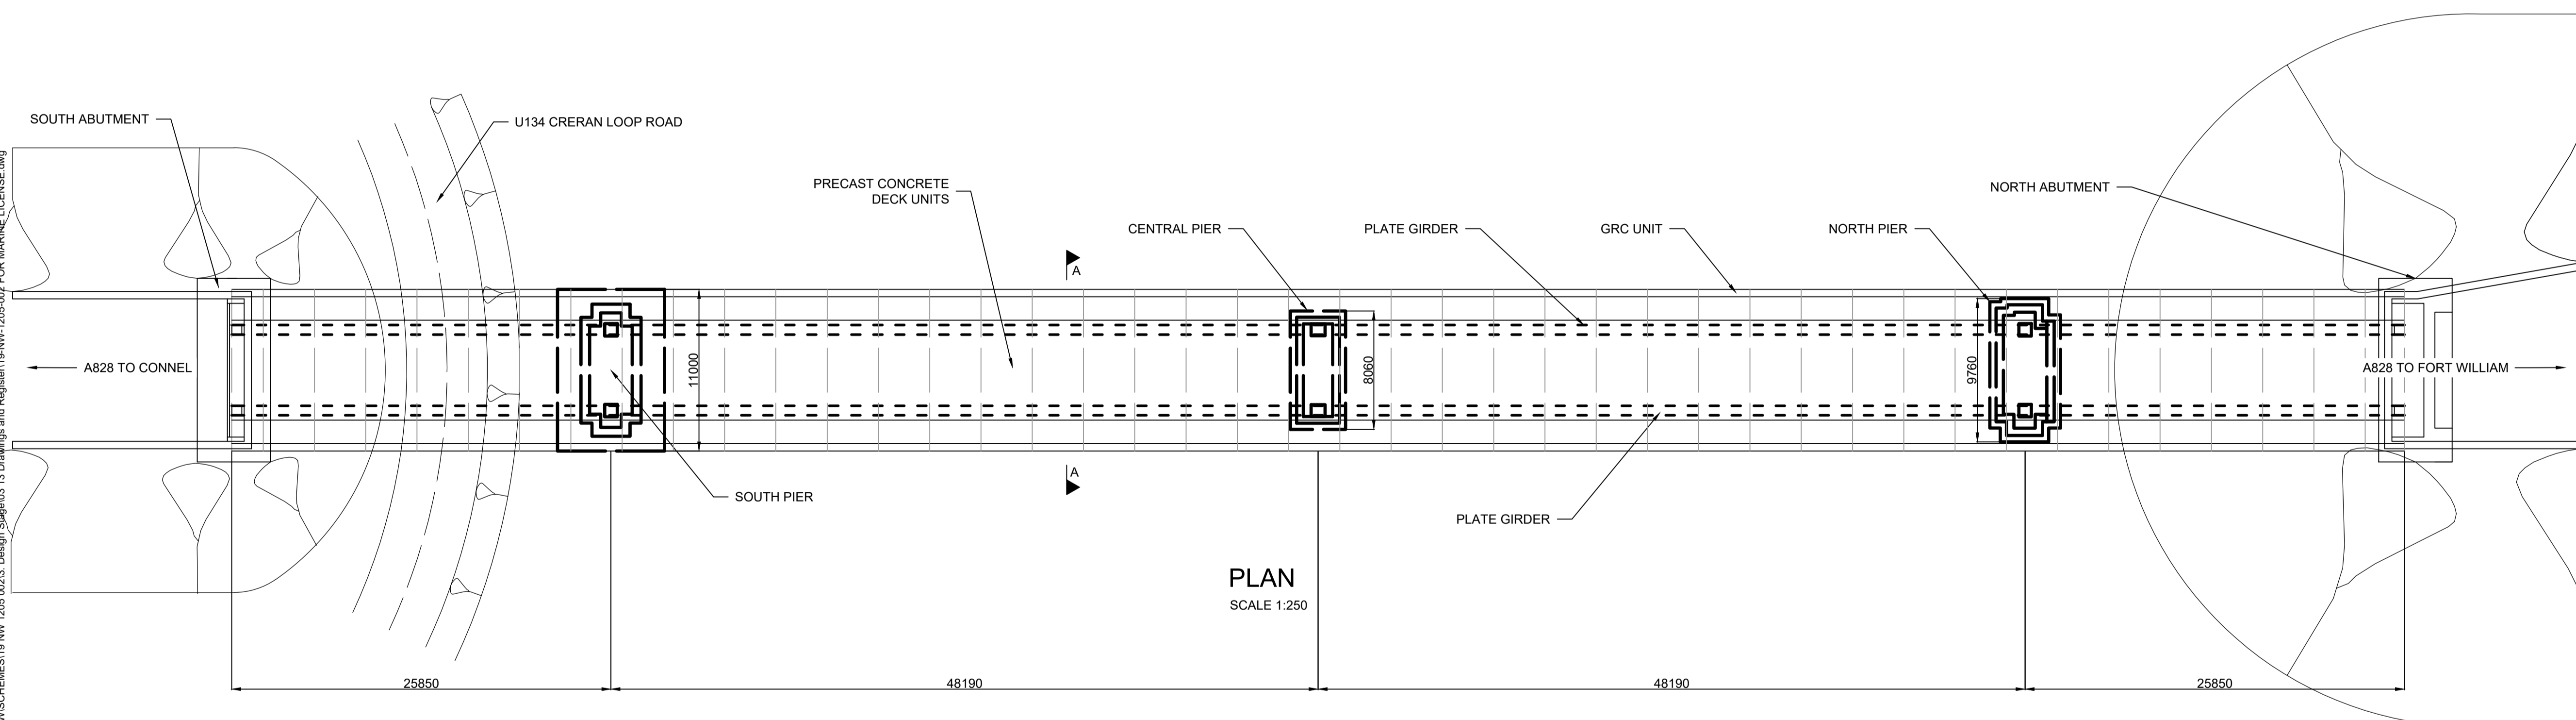

PLAN
SCALE 1:250

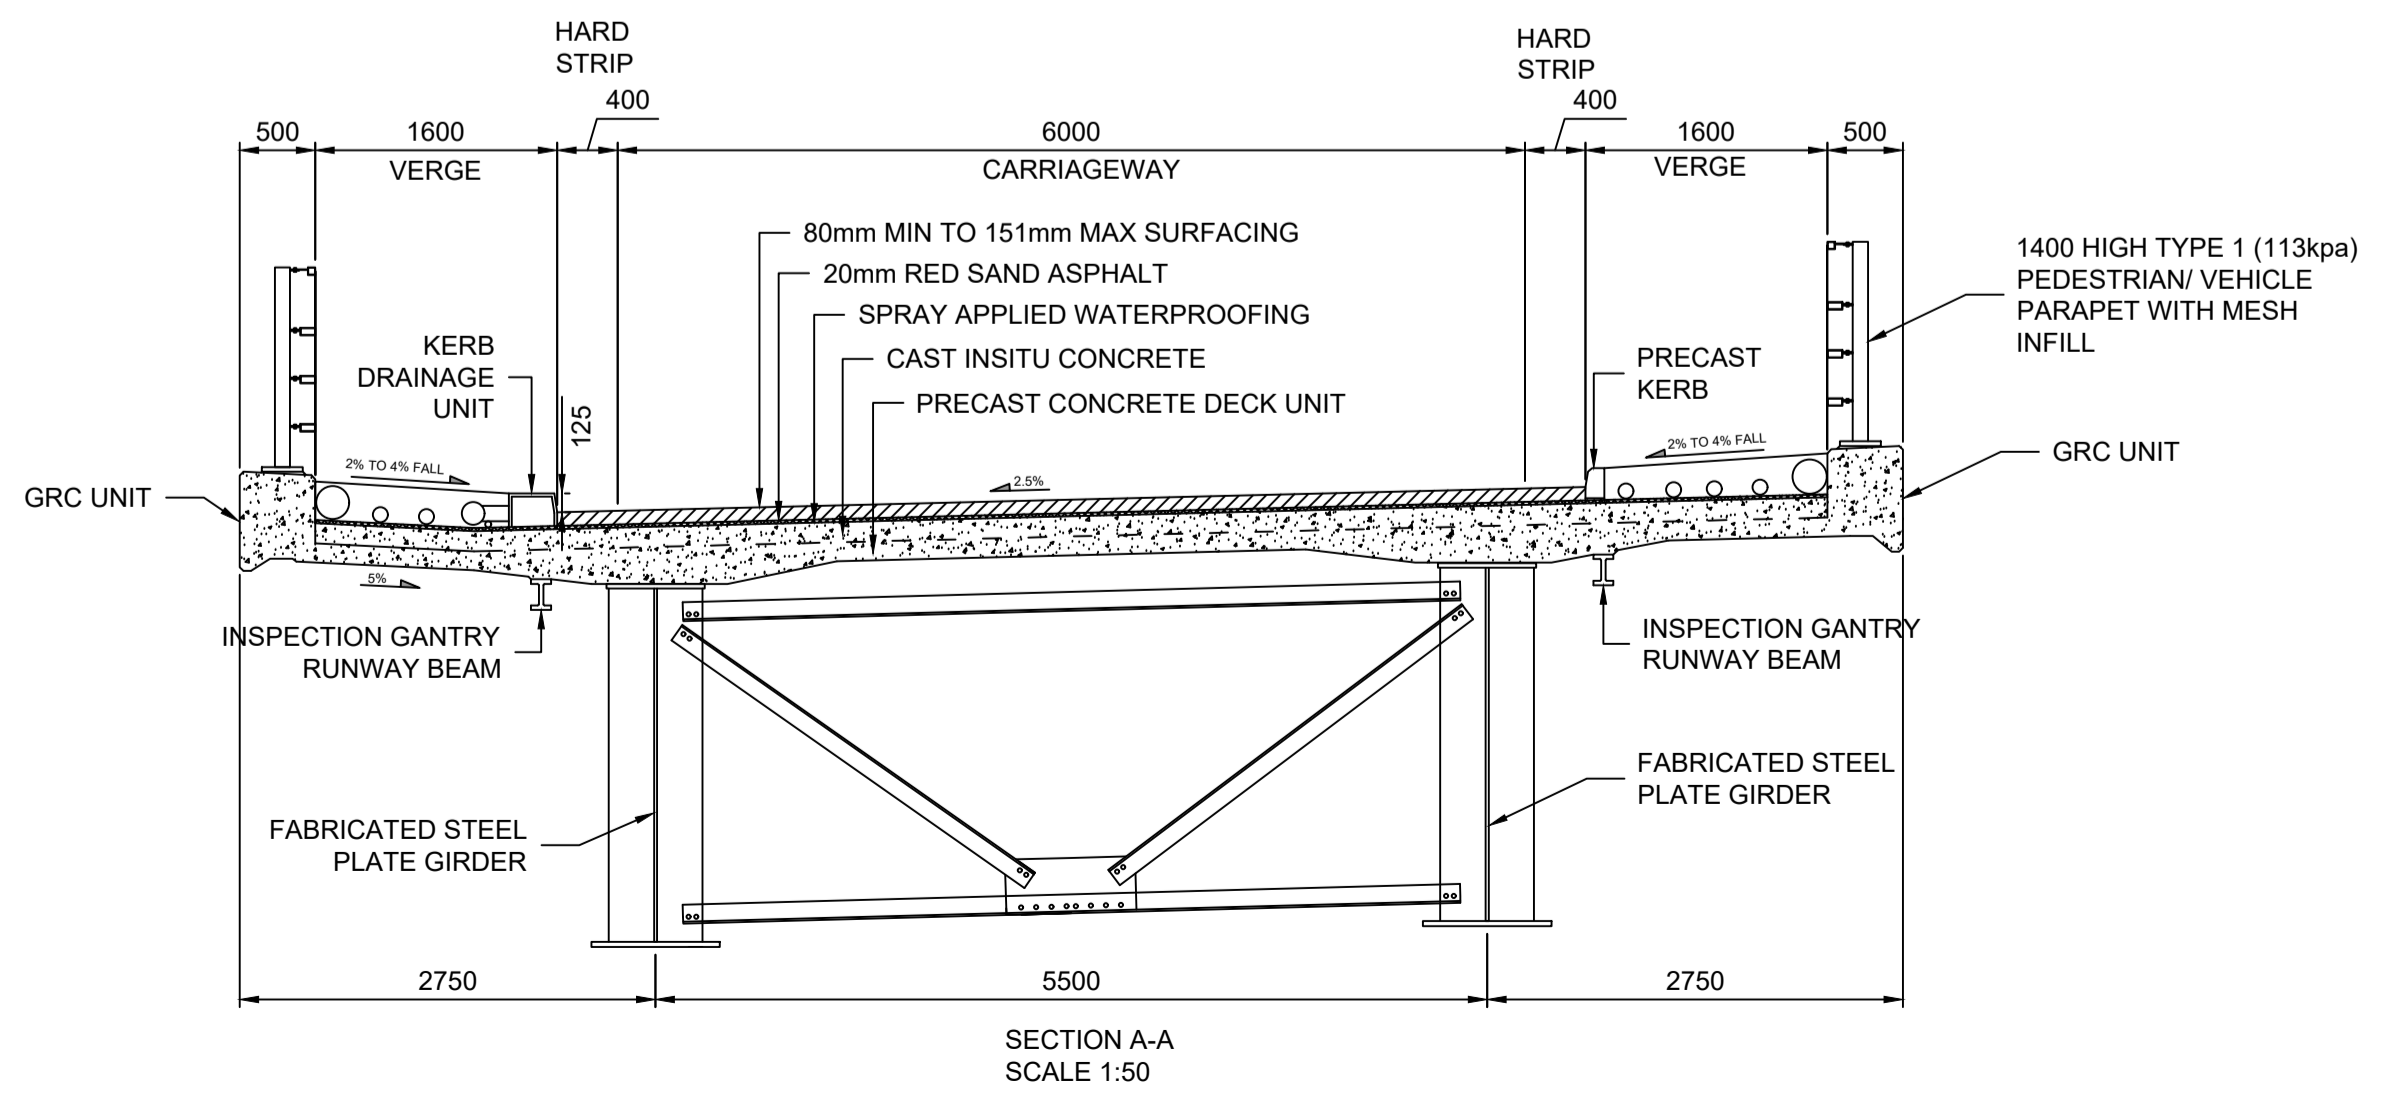


SECTION A-A
SCALE 1:50

 

Do not scale this drawing

Rev	Date	Description	MR	APPR
0	21/01/2020	DRAFT		
			Checked	

Status: FOR INFORMATION

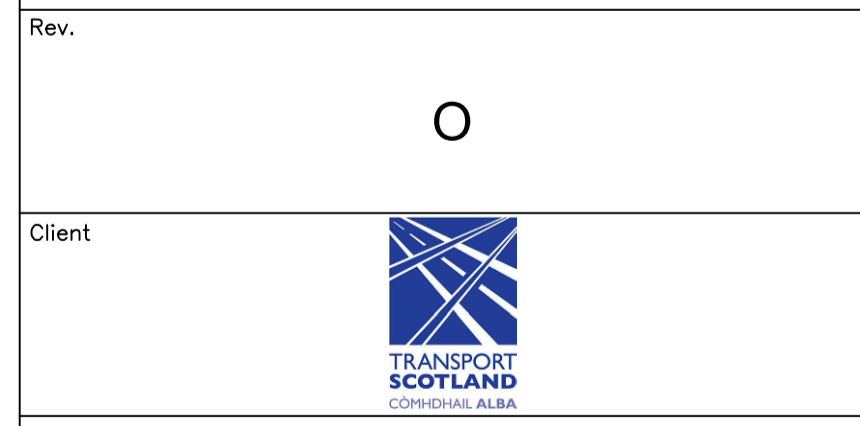

Project: A828 CREAGAN BRIDGE PAINTING SCHEME

Title: STRUCTURE GENERAL ARRANGEMENT

Drawing No.	19/NW/1205/002/100/001	o			
Scale	AS SHOWN @ A1	Date	21/01/2020		
Designed DM	Drawn MR	Checked DM	Approved APPR		