


100
Millimetres
0 10

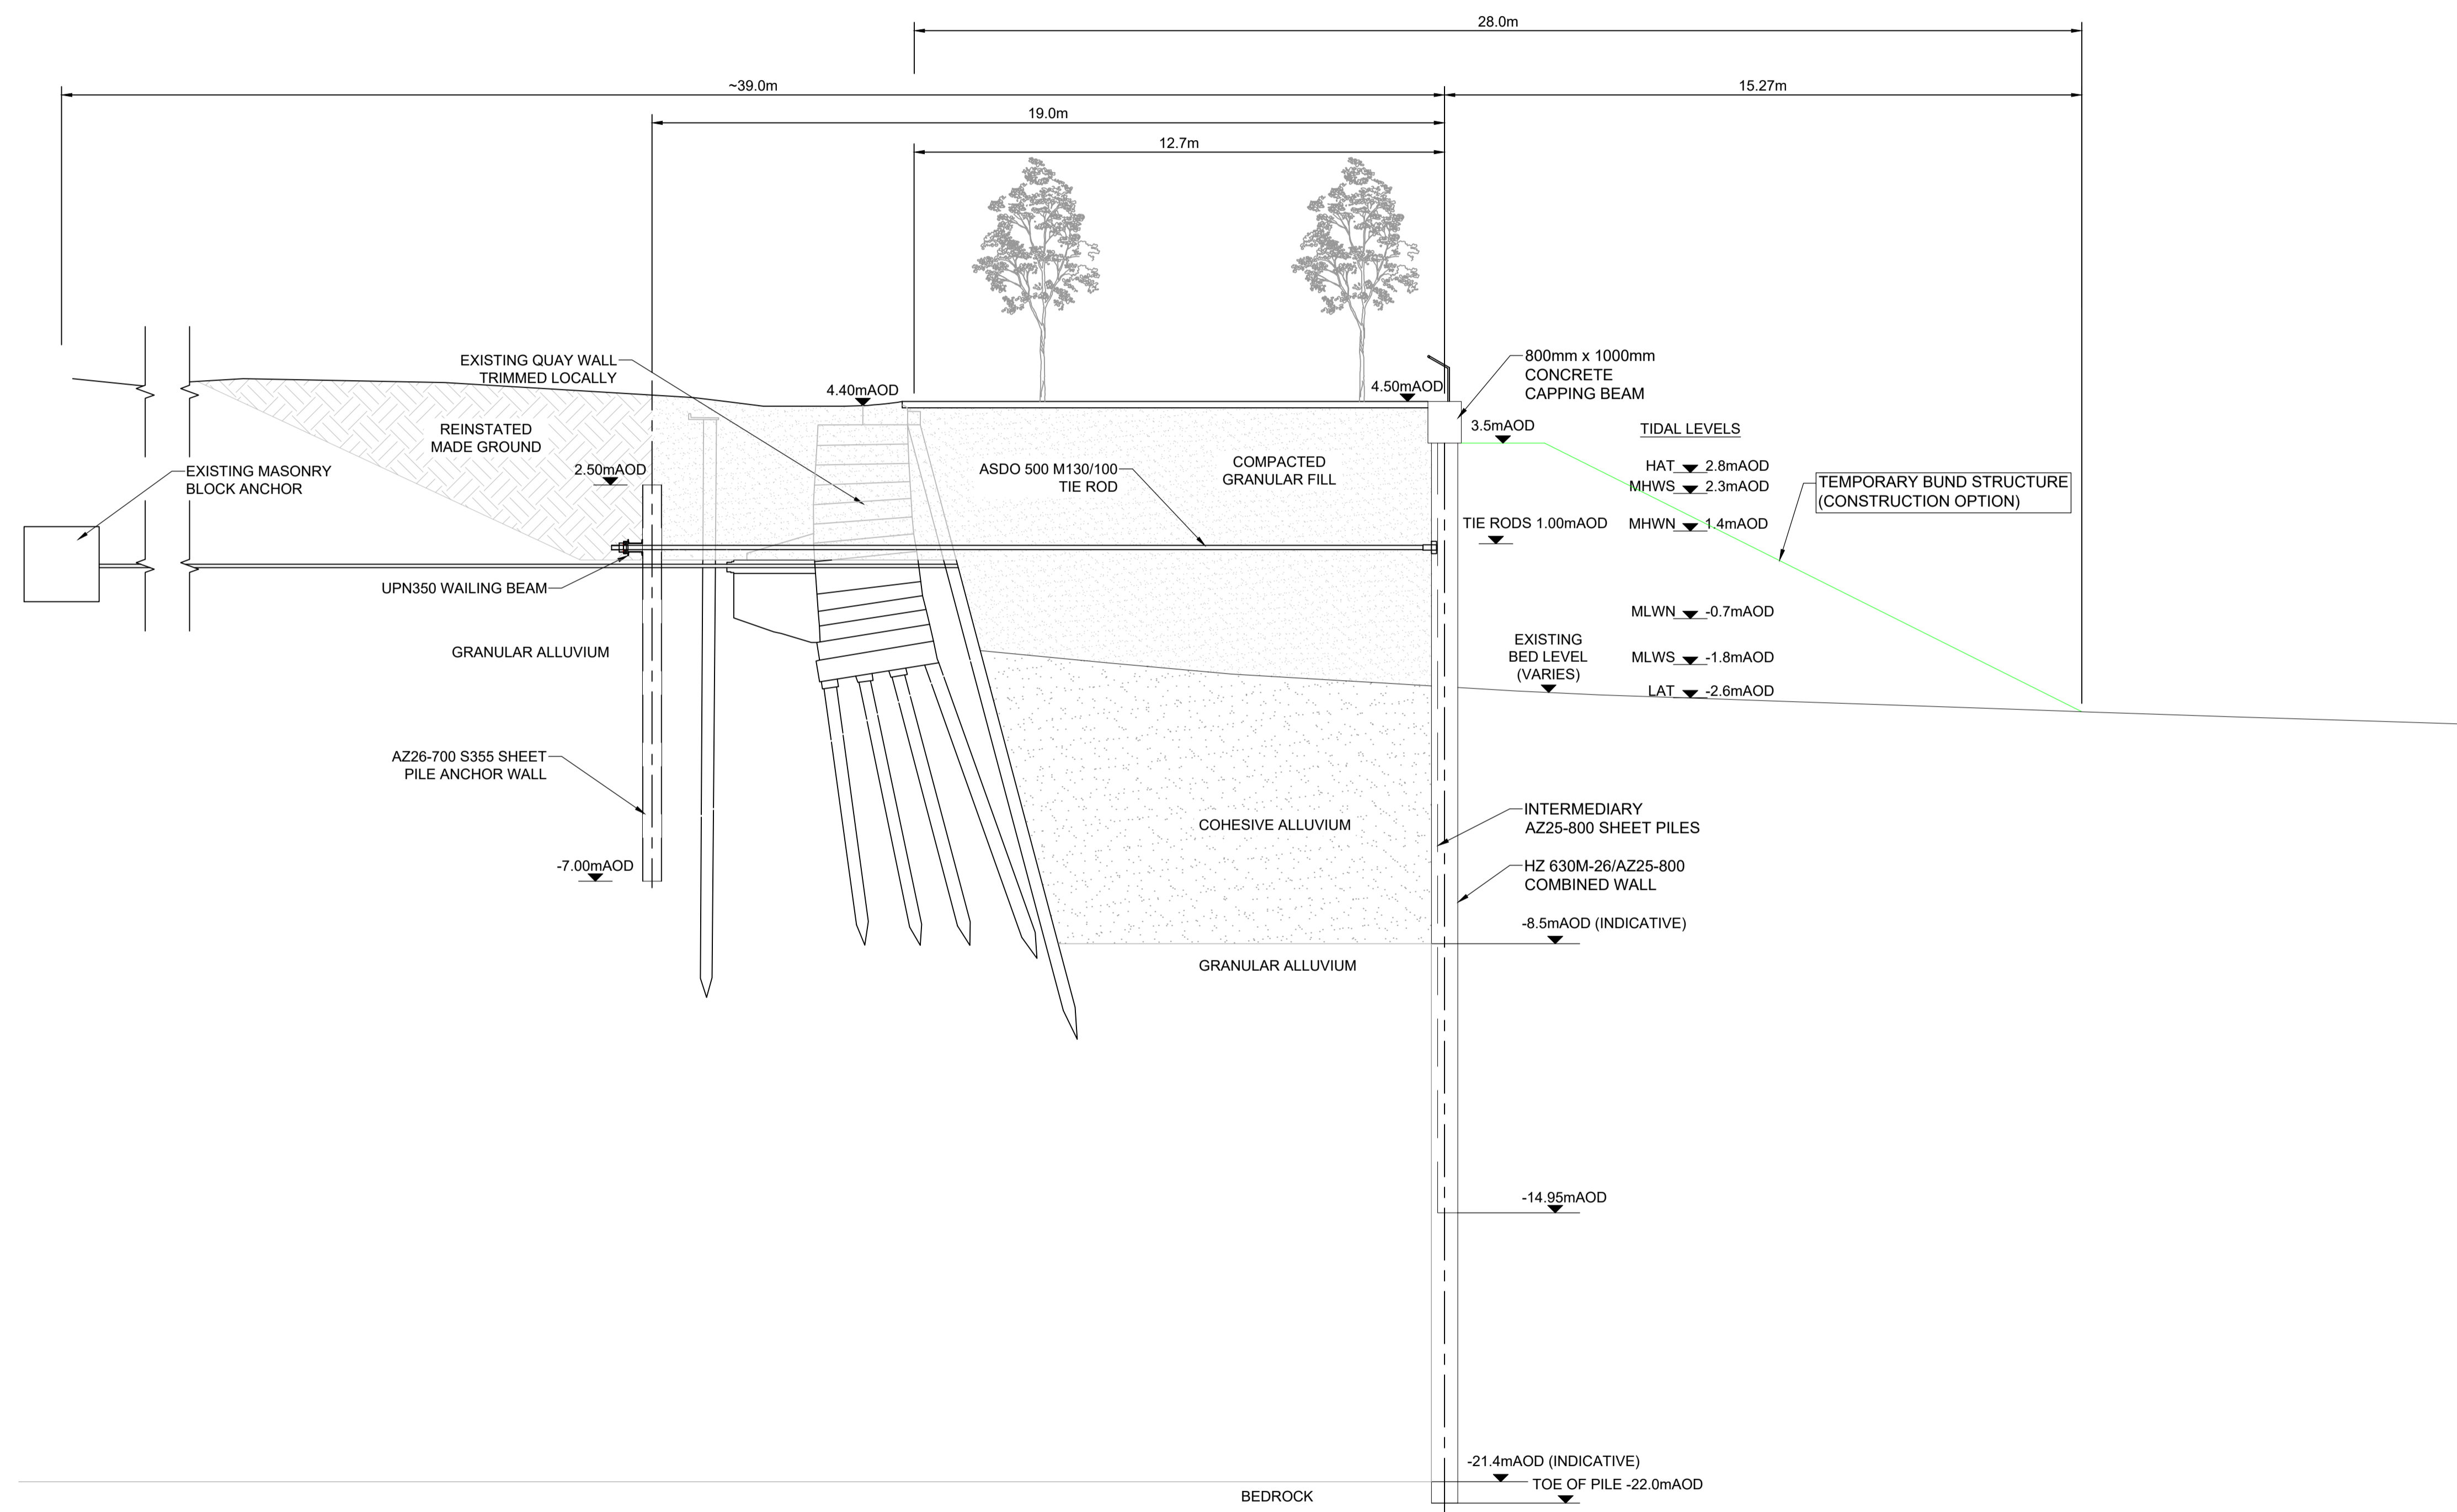

SECTION A-A
SCALE 1:100

SAFETY, HEALTH AND ENVIRONMENTAL INFORMATION	
In addition to the hazards/risks normally associated with the types of work detailed on this drawing, note the following:	
CONSTRUCTION	
INSTALLATION OF TIE RODS WILL REQUIRE EXCAVATION IN CLOSE PROXIMITY TO RESIDENTIAL PROPERTIES. TIE RODS FORMING EXISTING QUAY WALL RESTRAINT SYSTEM WILL BE REQUIRED TO BE CUT TO ALLOW INSTALLATION OF NEW ANCHOR WALL. EXISTING QUAY WALL REQUIRES PARTIAL DEMOLITION.	
MAINTENANCE/CLEANING	
REGULAR INSPECTION OF WEEPHOLES. INSPECTION AND REAPPLICATION OF PAINT PROTECTION.	
DECOMMISSIONING/DEMOLITION	
N/A	
It is assumed that all works will be carried out by a competent contractor working, where appropriate, to an approved method statement	

- NOTES:
- ALL LEVELS TO mAOD UNLESS OTHERWISE STATED.
 - THIS DRAWING IS FOR INFORMATION PURPOSES ONLY.
 - EXISTING WALL CONSTRUCTION, LEVELS AND DIMENSIONS BASED ON HISTORICAL INFORMATION PROVIDED BY CLIENT.
 - EXISTING STRUCTURES WILL REQUIRE PARTIAL DEMOLITION.
 - REFER TO DRAWING NO. 5161185-ATK-WMCQ-ZZ-DR-C-0006 FOR SITE PLAN AND DRAWING 5161185-ATK-WMCQ-ZZ-DR-C-0010 FOR CONSTRUCTION SEQUENCE.
 - LEVELS EXTRACTED FROM TOPOGRAPHICAL SURVEY DATA PRODUCED BY MALCOLM HUGHES LOY SURVEYS IN MARCH 2018.

Rev.	Date	Description	By	Chk'd	App'd
P1	16.06.20	FOR INFORMATION	BJH	FM	PT

Drawing Status: **FOR INFORMATION** Suitability: **S2**

SNC-LAVALIN
200 Broomielaw
Glasgow
G1 4RU

ATKINS
Member of the SNC-Lavalin Group

Tel: +44 (0)1412 202000
Fax: +44 (0)1412 202001
www.atkinsglobal.com
© SNC-Lavalin (2020)

Client:
GLASGOW CITY COUNCIL

Project Title:
GLASGOW CLYDE WATERFRONT

Drawing Title:
**STAGE 3
PLANNING DRAWING - SECTIONS
WINDMILLCROFT QUAY**

Scale	Designed	Drawn	Checked	Authorised
1:1000	FM	BJH	FM	PT
Original Size	Date	Date	Date	Date
A1	16/06/20	16/06/20	16/06/20	16/06/20
Drawing Number	Revision			
5161185-ATK-WMCQ-ZZ-DR-C-0101	P 1			

USER: HJNT0549 Date: 07/20 16:43:41
 Filename: P:\GB\B\C\G\Projects\Waterfront\5161185 Glasgow Clyde Waterfront\MP17_1_CAD_GIS_BM11_WMCQDRS_Initial\Quay3_Supp_5161185-ATK-WMCQ-ZZ-DR-C-0101.dwg Internal Project Number: 5161185